




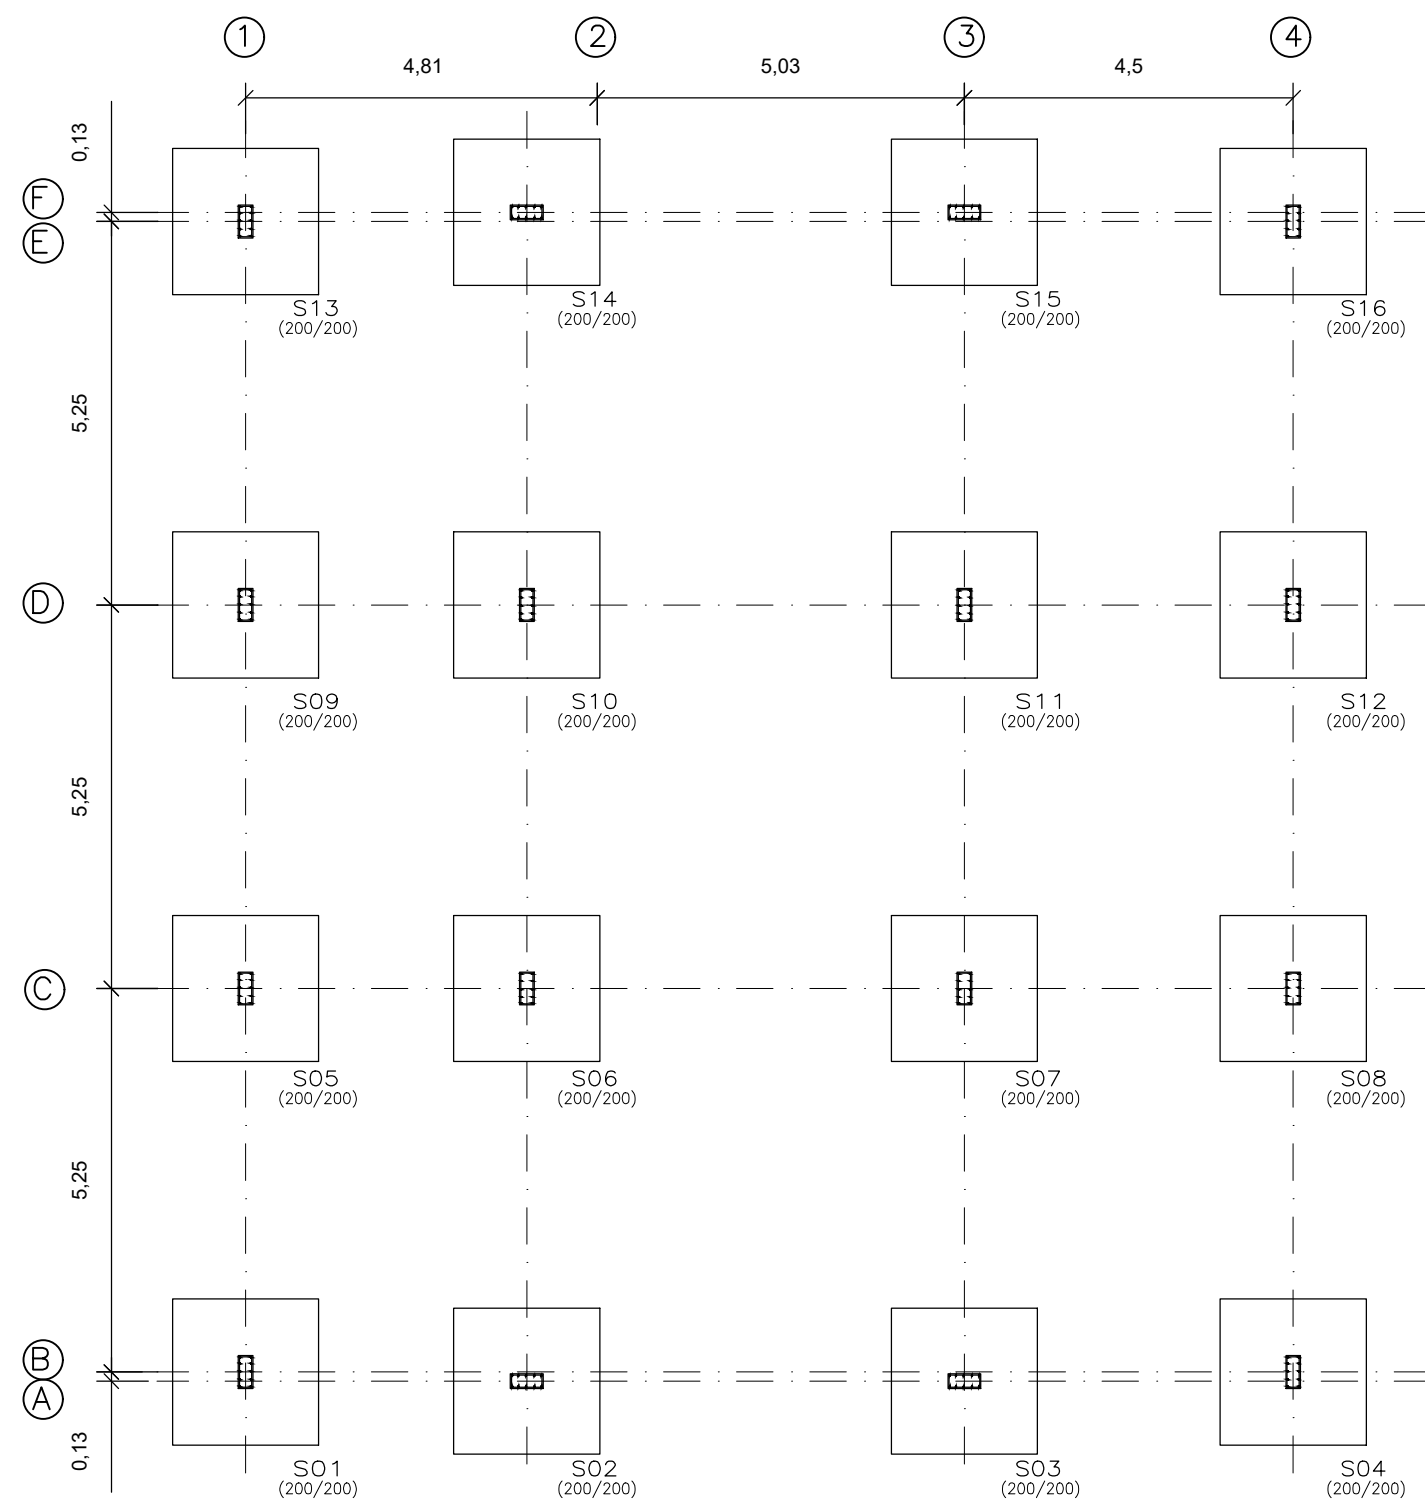


Planta Baixa Locação das Sapatas/Pilares
ESCALA 1:100

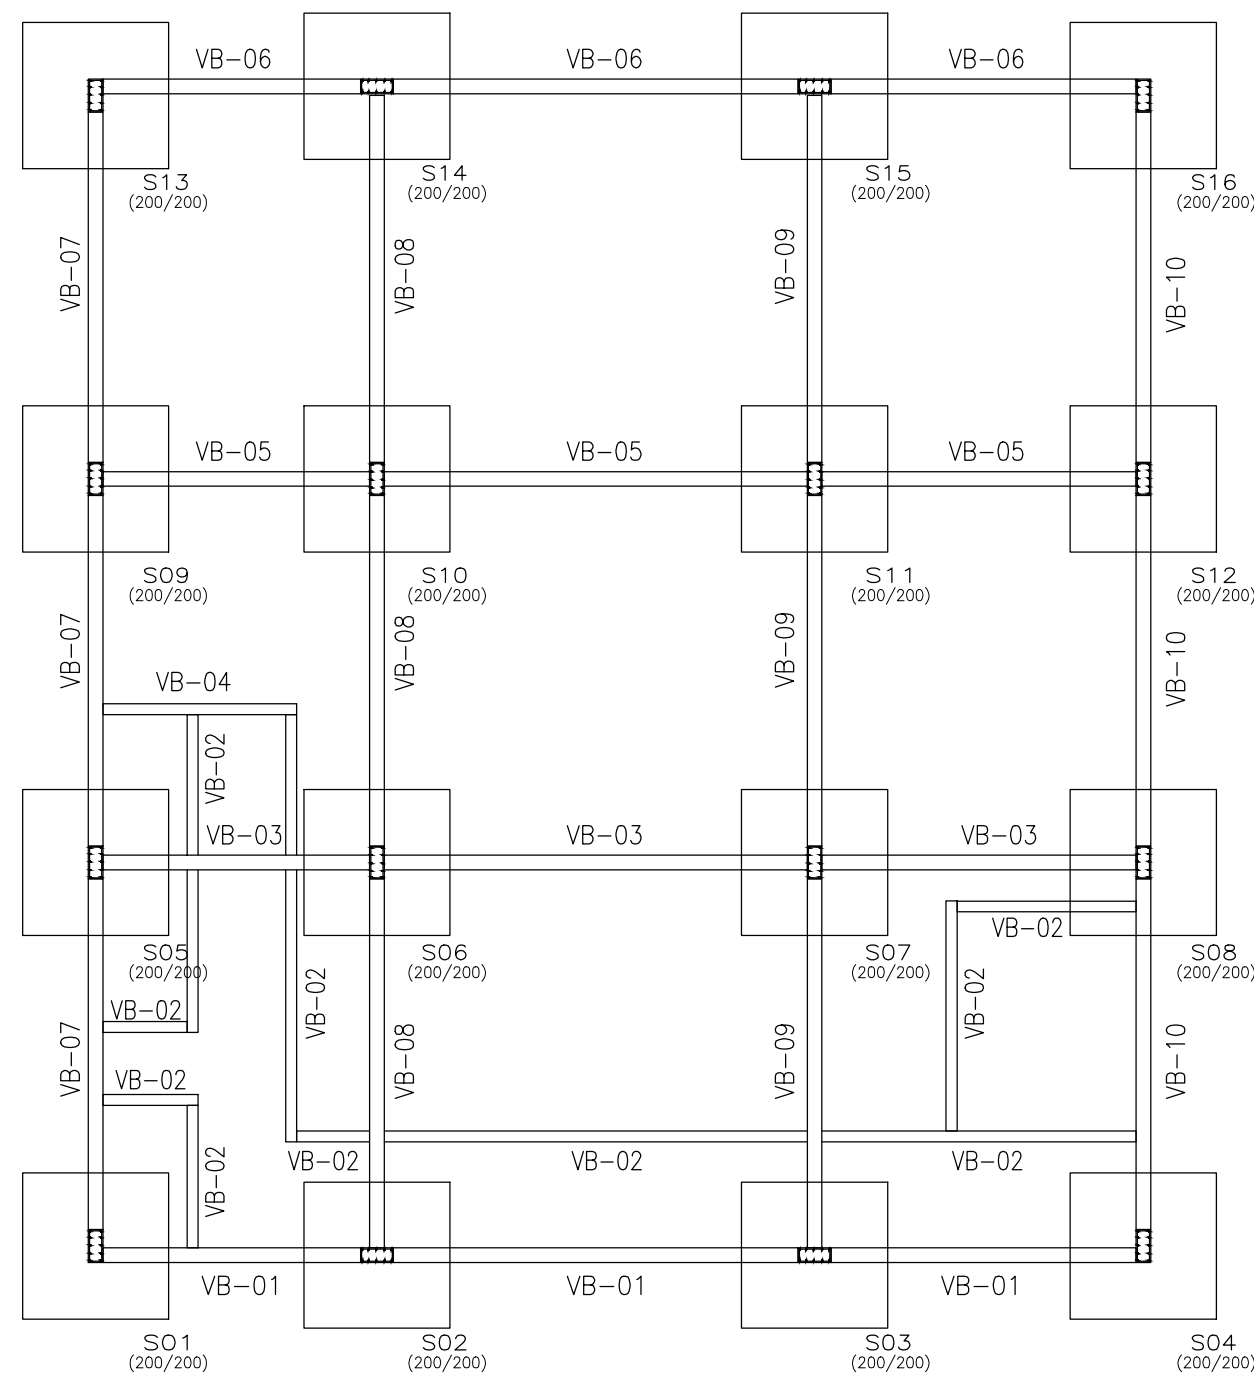


Planta Baixa Vigas Baldrame
ESCALA 1:100

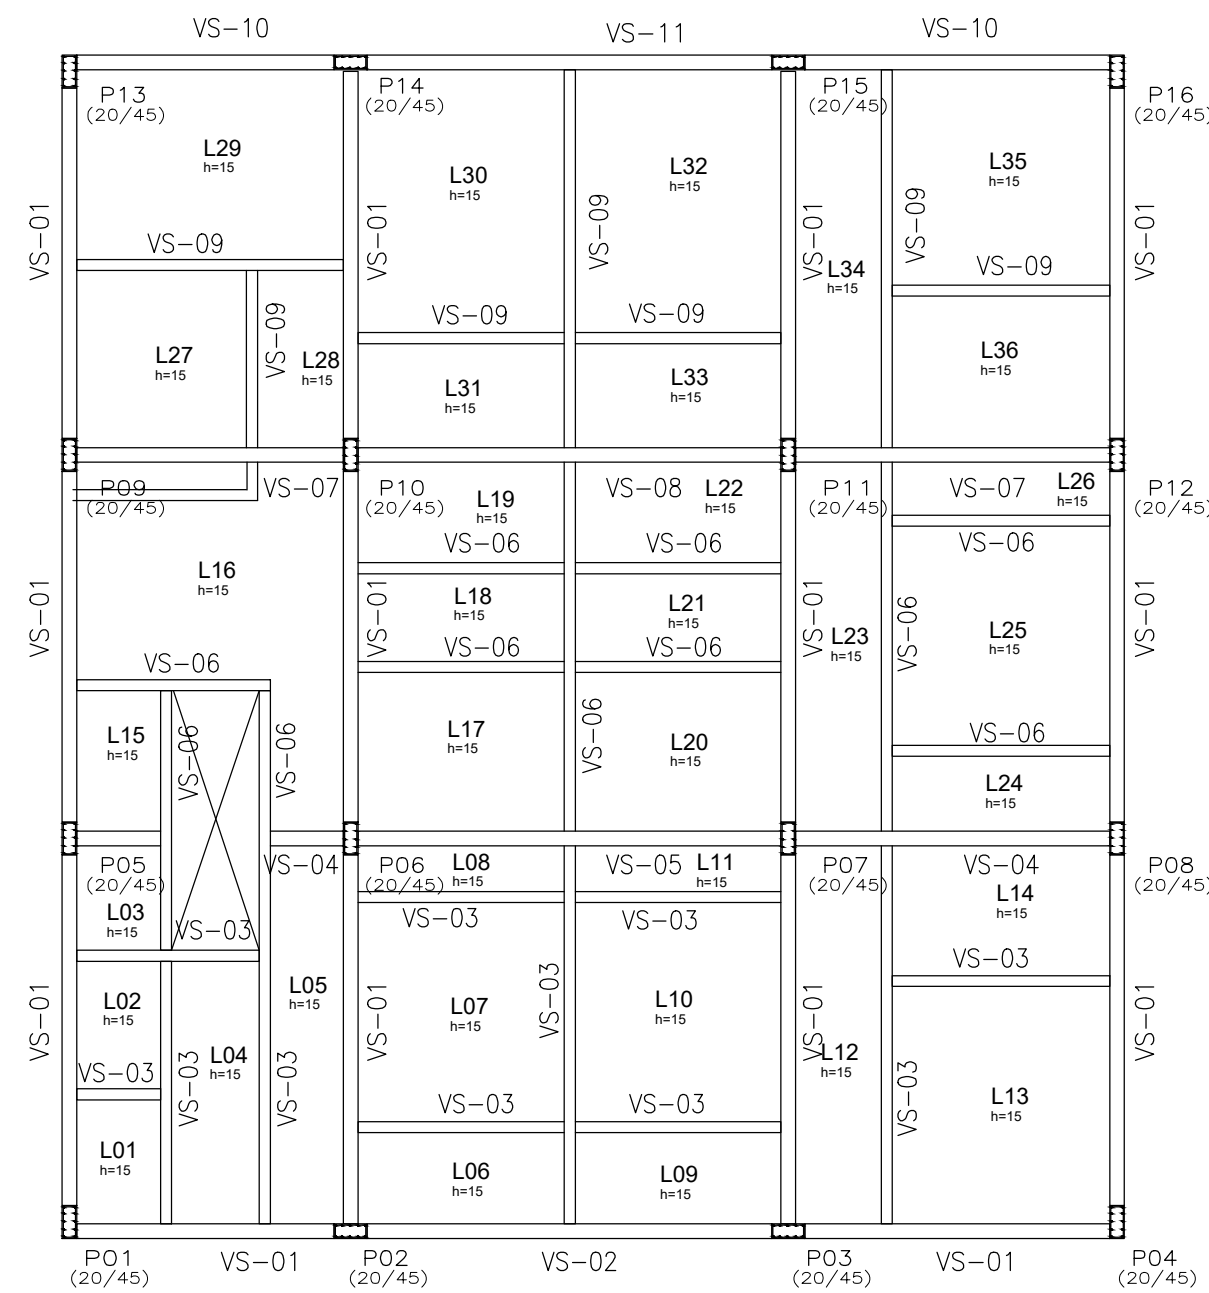

Planta Baixa Vigas Sustentação
ESCALA 1:100




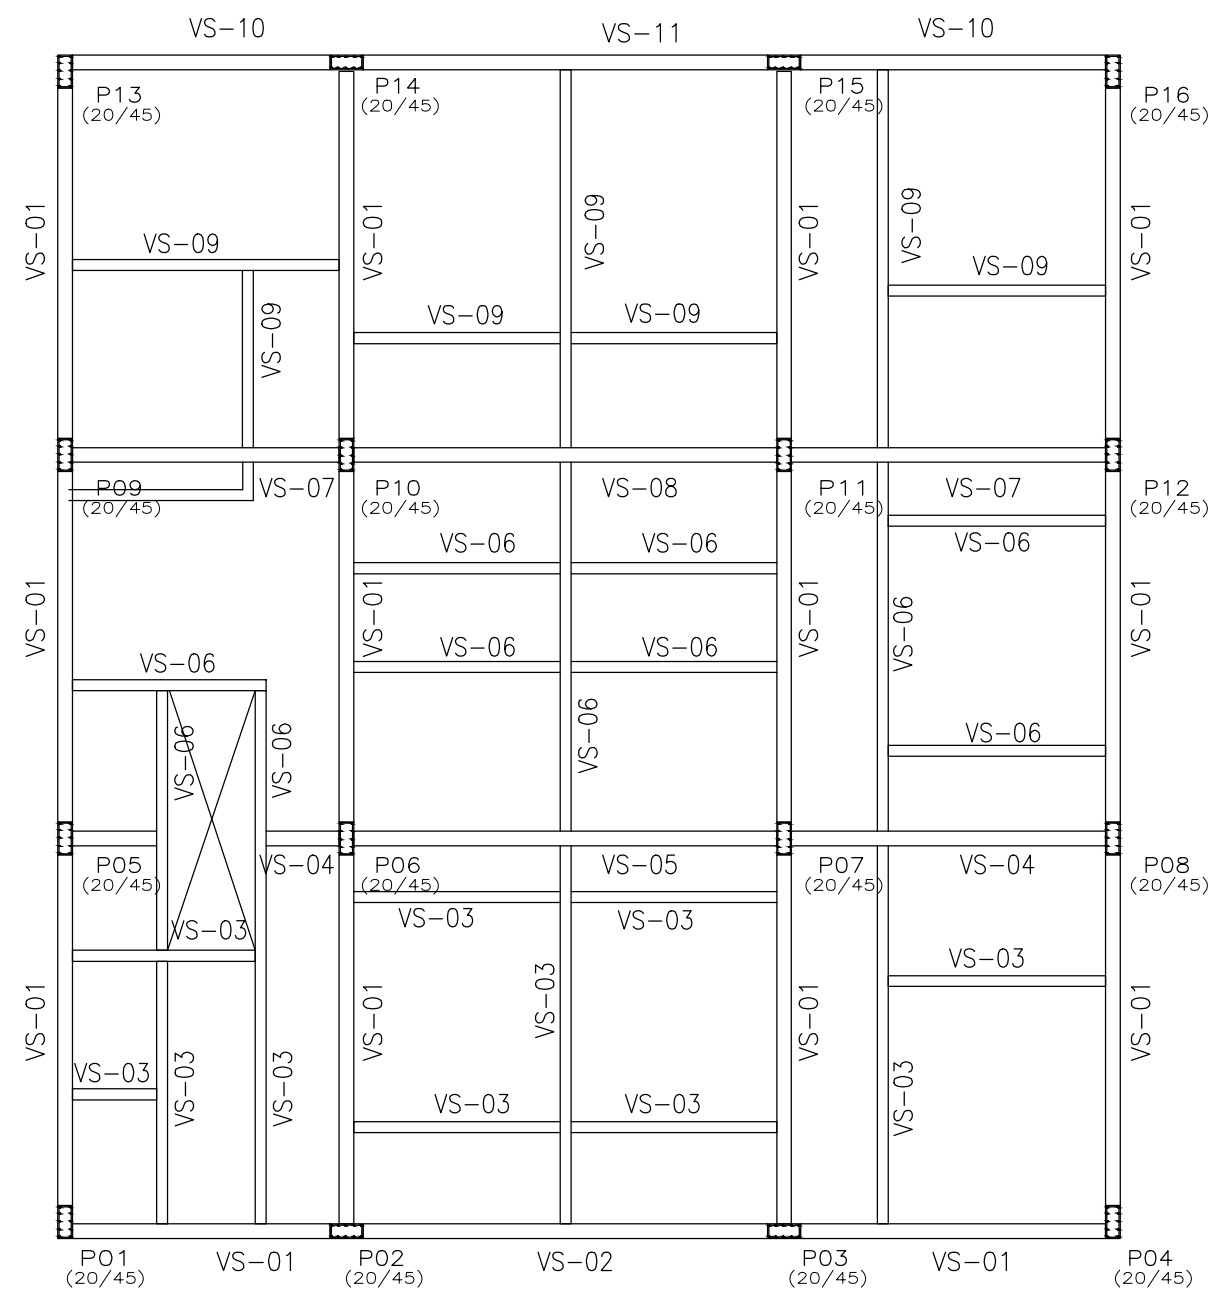


Planta Baixa Vigas Superiores
ESCALA 1:100






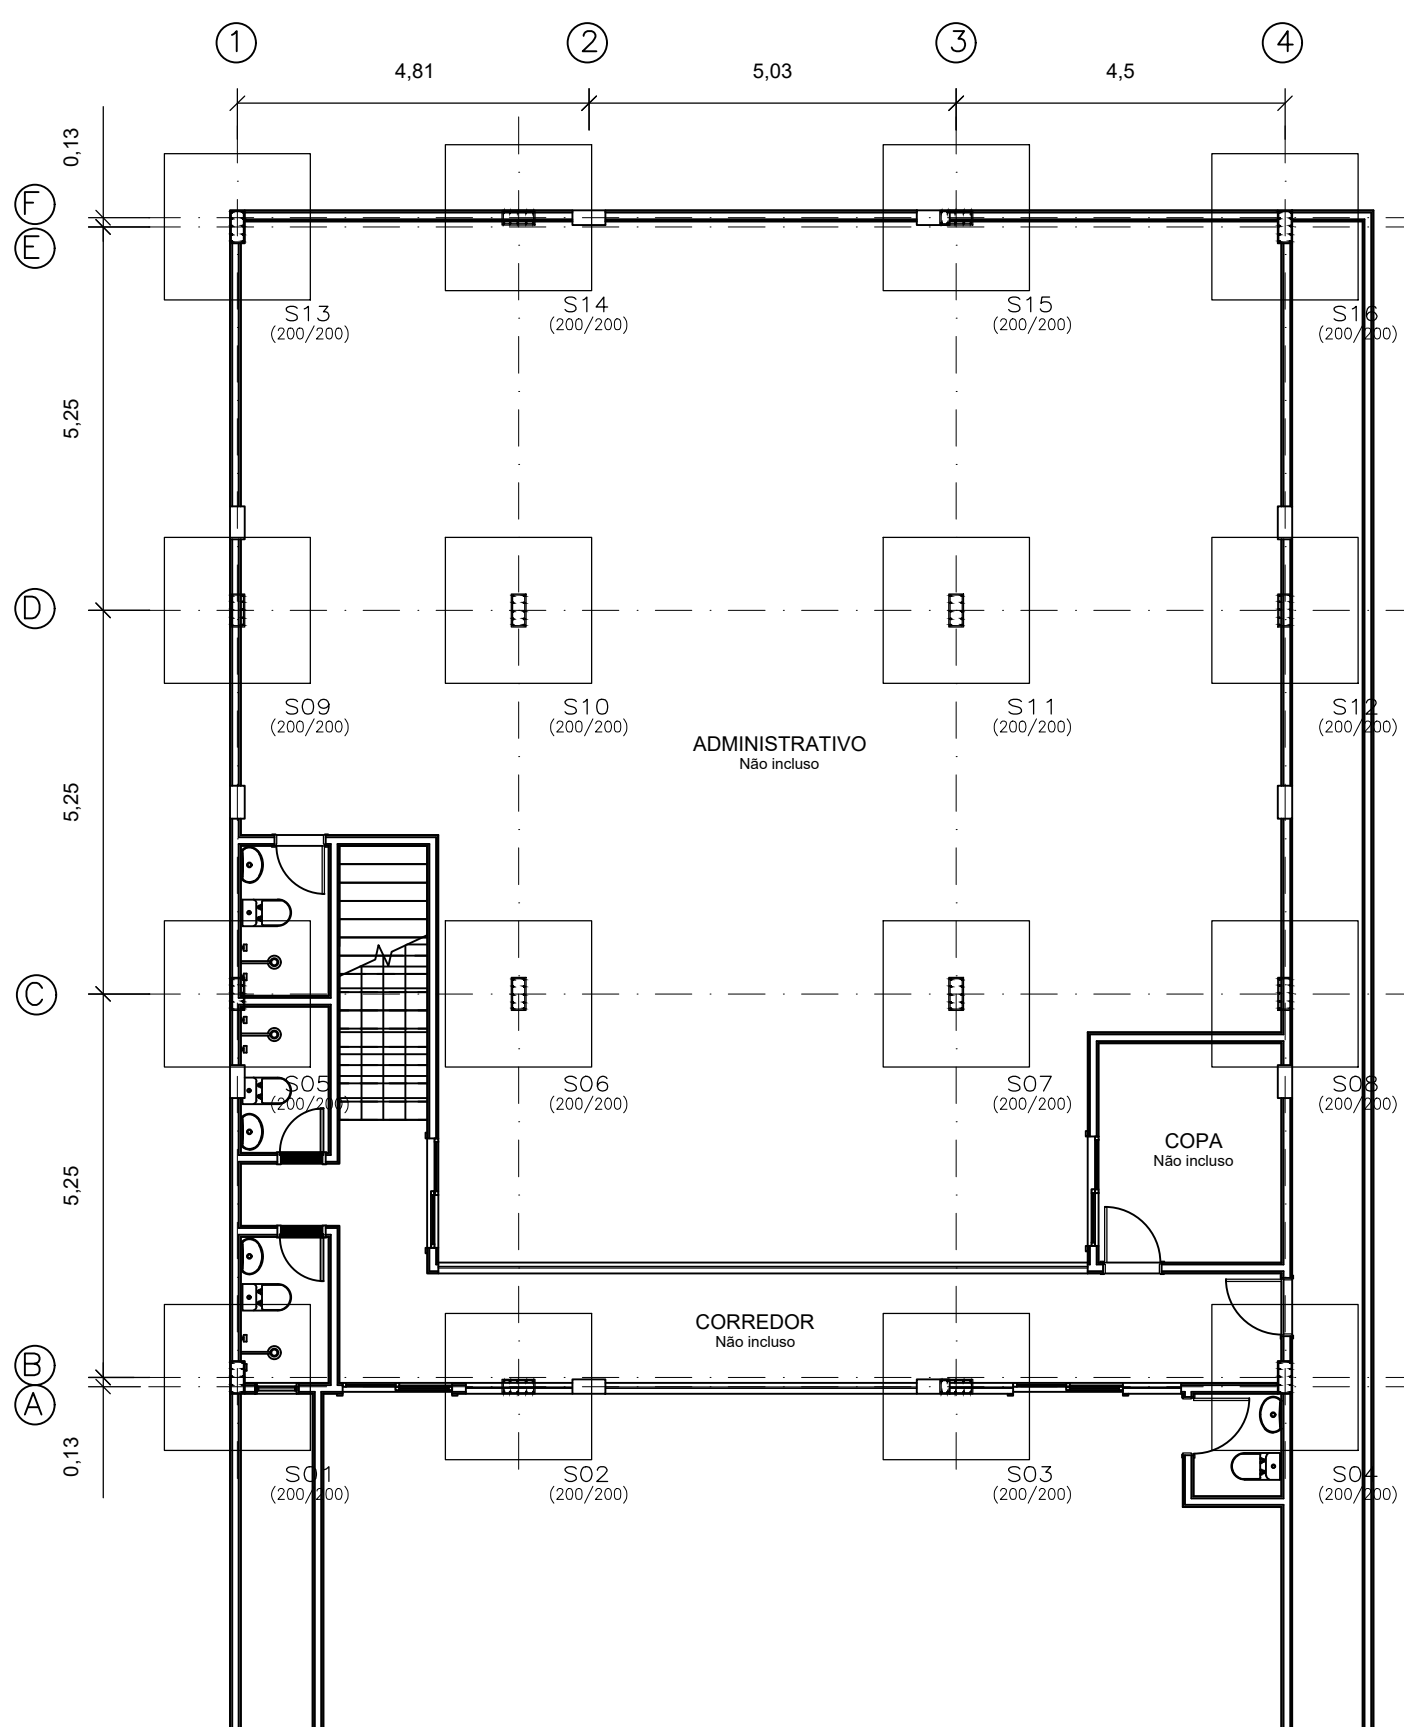


VB-01: 20/40
VB-02: 15/25
VB-03: 20/40
VB-04: 15/25
VB-05: 20/40
VB-06: 20/40
VB-07: 20/40
VB-08: 20/40
VB-09: 20/40
VB-10: 20/40


VS-01: 20/40
VS-02: 20/50
VS-03: 15/25
VS-04: 20/40
VS-05: 20/50
VS-06: 15/25
VS-07: 20/40
VS-08: 20/50
VS-09: 15/25
VS-10: 20/40
VS-11: 20/50

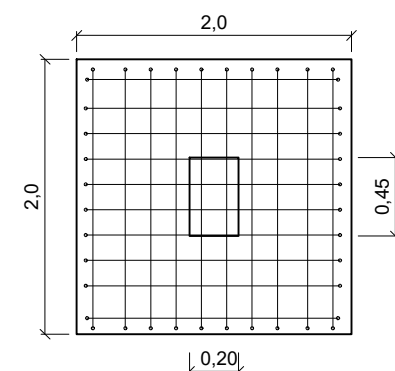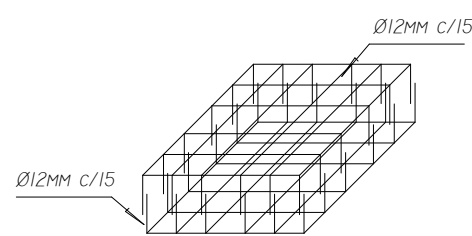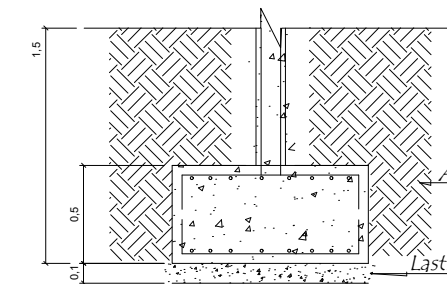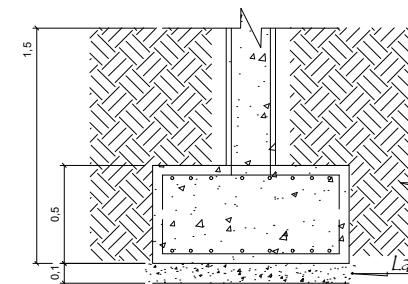

DETALHE DAS SAPATAS

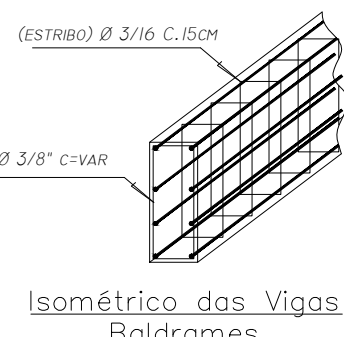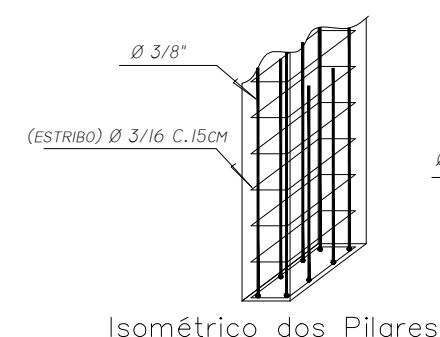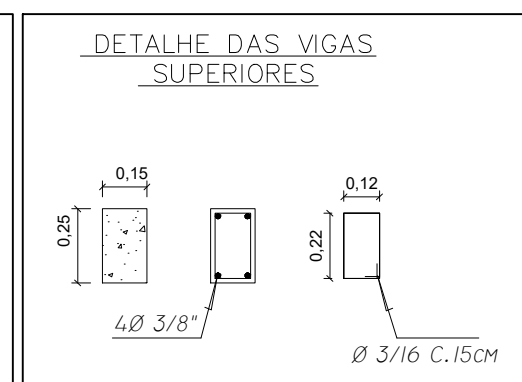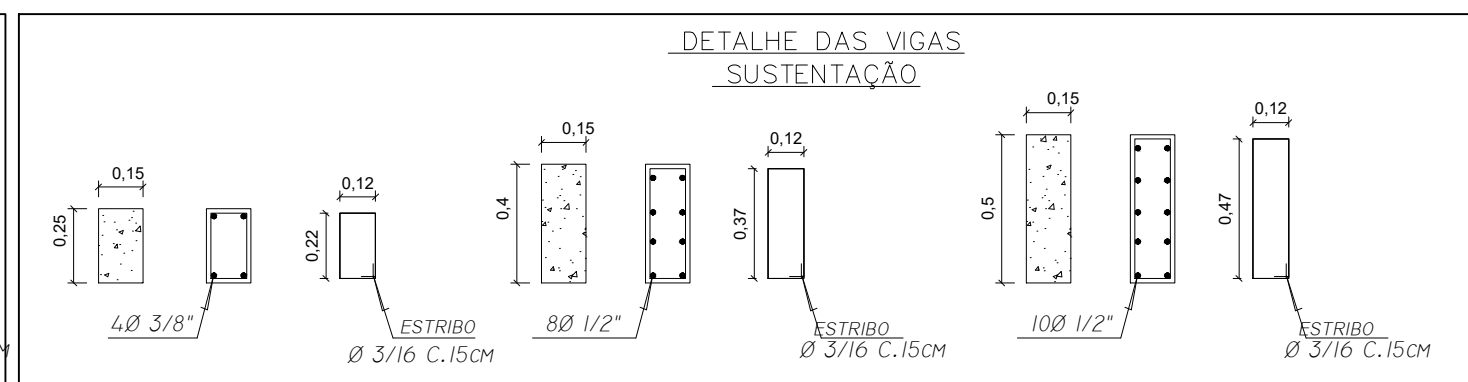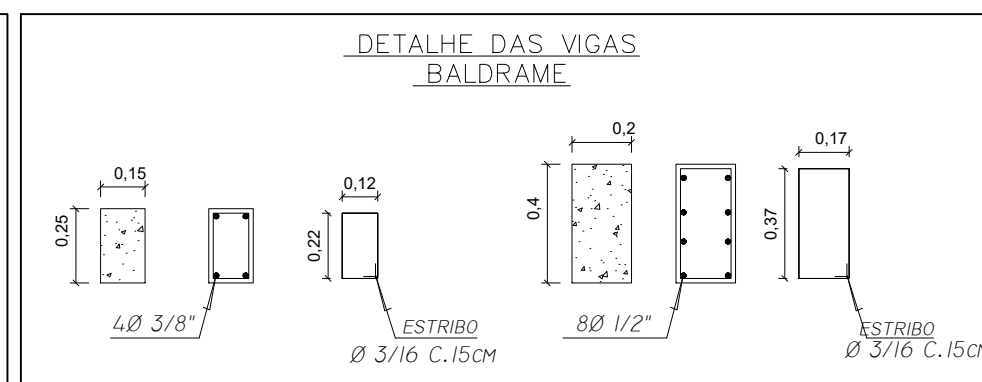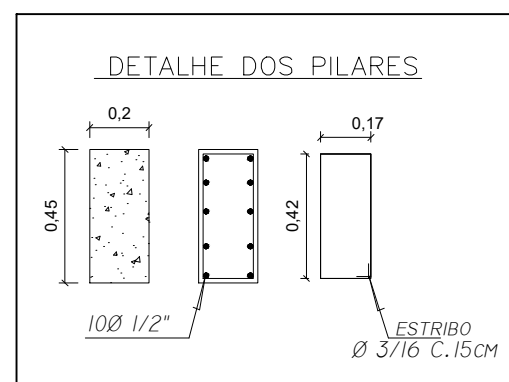

LAJE TRELIÇADA

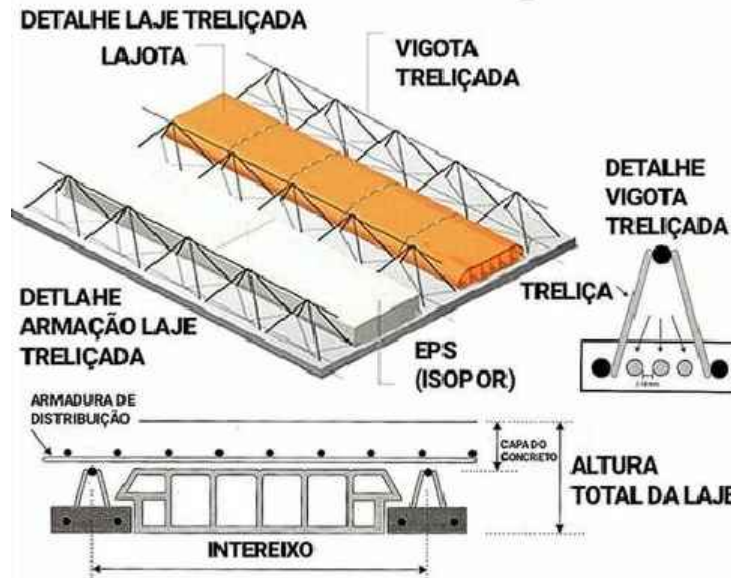

PREFEITURA:	CREA:
I.N.S.S.	BOMBEIROS:
AUTOR DO PROJETO: Marcos Marques Cohen RESP. TÉCNICO: Marcos Marques Cohen PROPRIETÁRIO: Câmara Municipal de Itatuba CHPJZ 10.221.261.0001-66	
ASSUNTO: PROJETO DE UMA EDIFICAÇÃO	
INTERIO: Avenida Getúlio Vargas, nº 419, Bairro centro, Itatuba-Pa	
PROJETO: FUNDÇÃO ESTRUTURAL	PRANCHA: 1/1